

SOUTHPORT ROAD


SECTION 9

SECTION 11

FRANKLIN TRACE

EXHIBIT A

SCALE: 1" = 200'

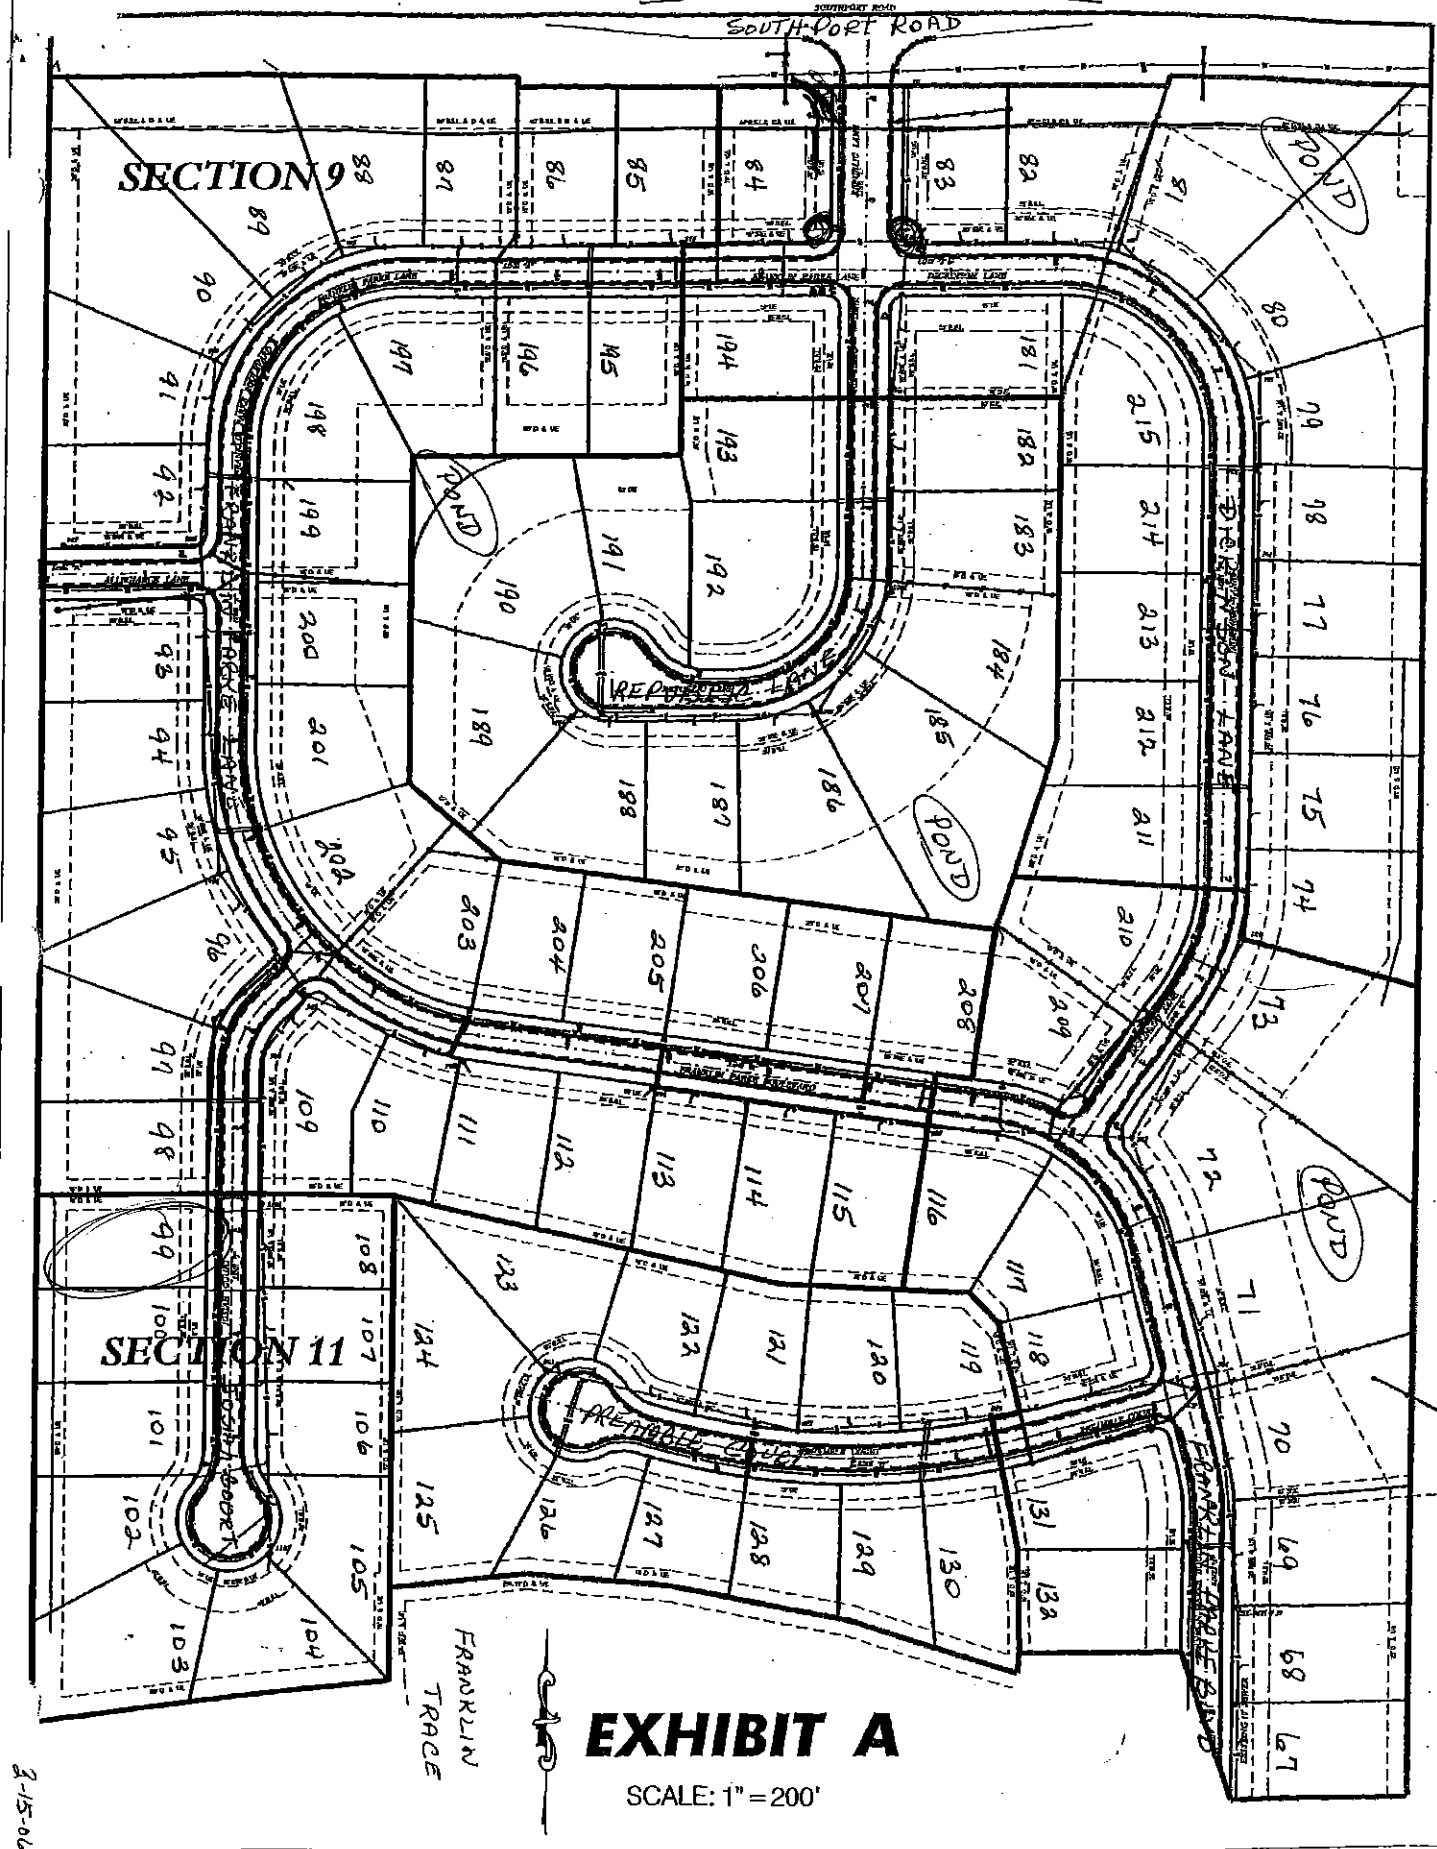

2-15-06